

Crawford Place:

Dedication

State of Kansas, County of Ford, SS:
I, E. E. Smith, do hereby certify that the Town Site of Crawford Place is located as follows, to-wit:
Beginning at a point on the Arkansas River at the south end of the bridge, thence south Five Hundred (500) feet on center of Bridge Street, thence S 22° 45' W along the center of County Road #8 Two Hundred fifteen (215) feet to the north line of the right-of-way of the Chicago Rock Island and Pacific Railway Company, thence west and north along said right-of-way to the south end of the Railway Bridge on the Arkansas River, thence running north of easterly along the bank of the Arkansas River to the place of beginning; That the entire tract is in the Central part of section Thirty-five (35), Township Twenty-six (26) South of Range Twenty-five (25) West of the 6th P.M., in Ford County, Kansas. That I have reserved for private use the unplatted strip between Maze Avenue and the Arkansas River, That the accompanying plat fully sets forth the extent, limits and bounds of said town as well as the width of the streets, and the number of blocks and lots with their length and breadth so far as known, and that I am the lawful owner of all the land included in said Town Site, and that this plat is filed for the purpose of selling the same in subdivisions and is in accordance with my purpose, and that this plat is filed pursuant to Statutes in such case made and provided. In Testimony whereof I have hereunto set my hand at Dodge City, Kansas, this 29th day of March, A.D. 1915.

E. E. Smith

State of Kansas, County of Ford, SS:


Be it remembered that on this 29th day of March, A.D. 1915, before me, the Register of Deeds in and for said county and state, came E. E. Smith who is personally known to me to be the same person who executed the foregoing instrument of writing and duly acknowledged the execution of the same.

In Testimony whereof, I have hereunto set my hand and seal the day and year last above written.

Florence E. Hogan
Register of Deeds.

This instrument was filed for Record on
7th day of April, A.D. 1915.
9 o'clock A.M., and duly recorded
in Book 9, Page 5-2

Florence E. Hogan
Register of Deeds

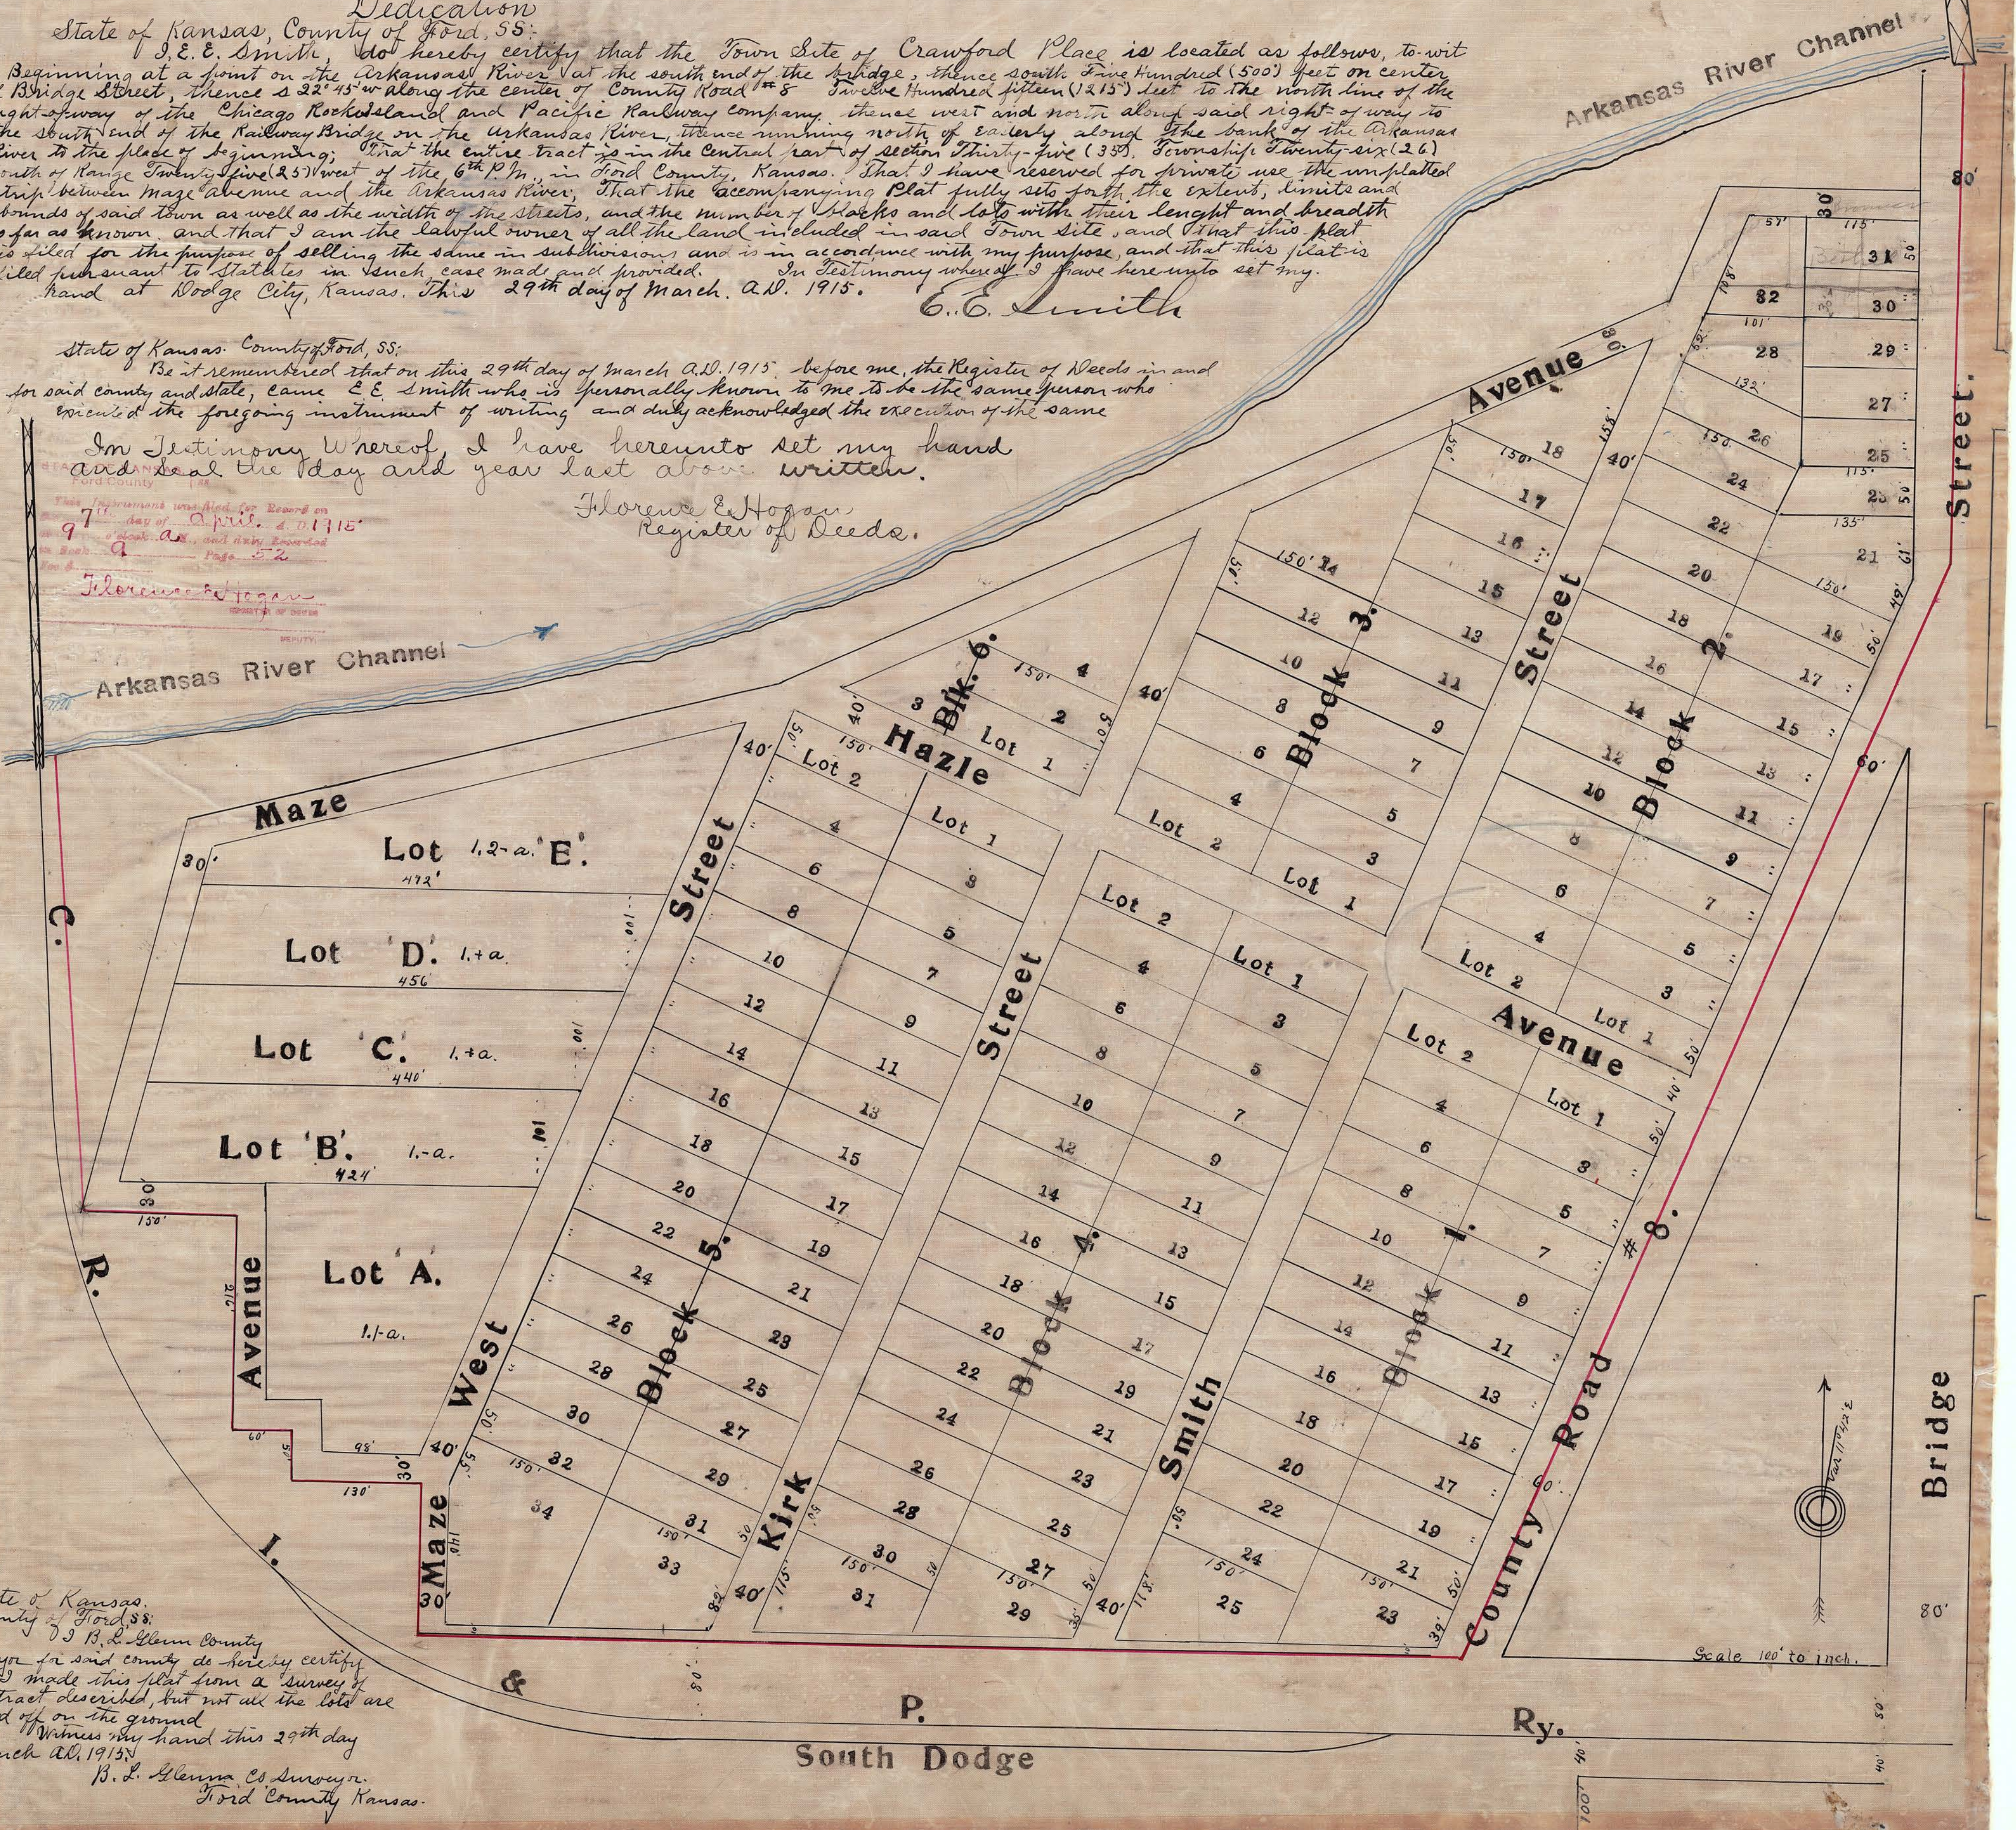

State of Kansas,
County of Ford, SS:

I, B. L. Glenn County Surveyor for said county do hereby certify that I made this plat from a survey of the tract described, but not all the lots are marked off on the ground. Witness my hand this 29th day of March A.D. 1915.

B. L. Glenn, Co. Surveyor,
Ford County, Kansas.